

# ORCHID ROOM TABLE LAYOUT

## SETUP #1



Lobby

ROOM ENTRANCE

Men's Restroom

Women's Restroom


Utility Room

Demo Kitchen Area

Kitchen

TABLE  
6' x 18"

TABLE 6' x 30"  
TABLE 6' x 30"

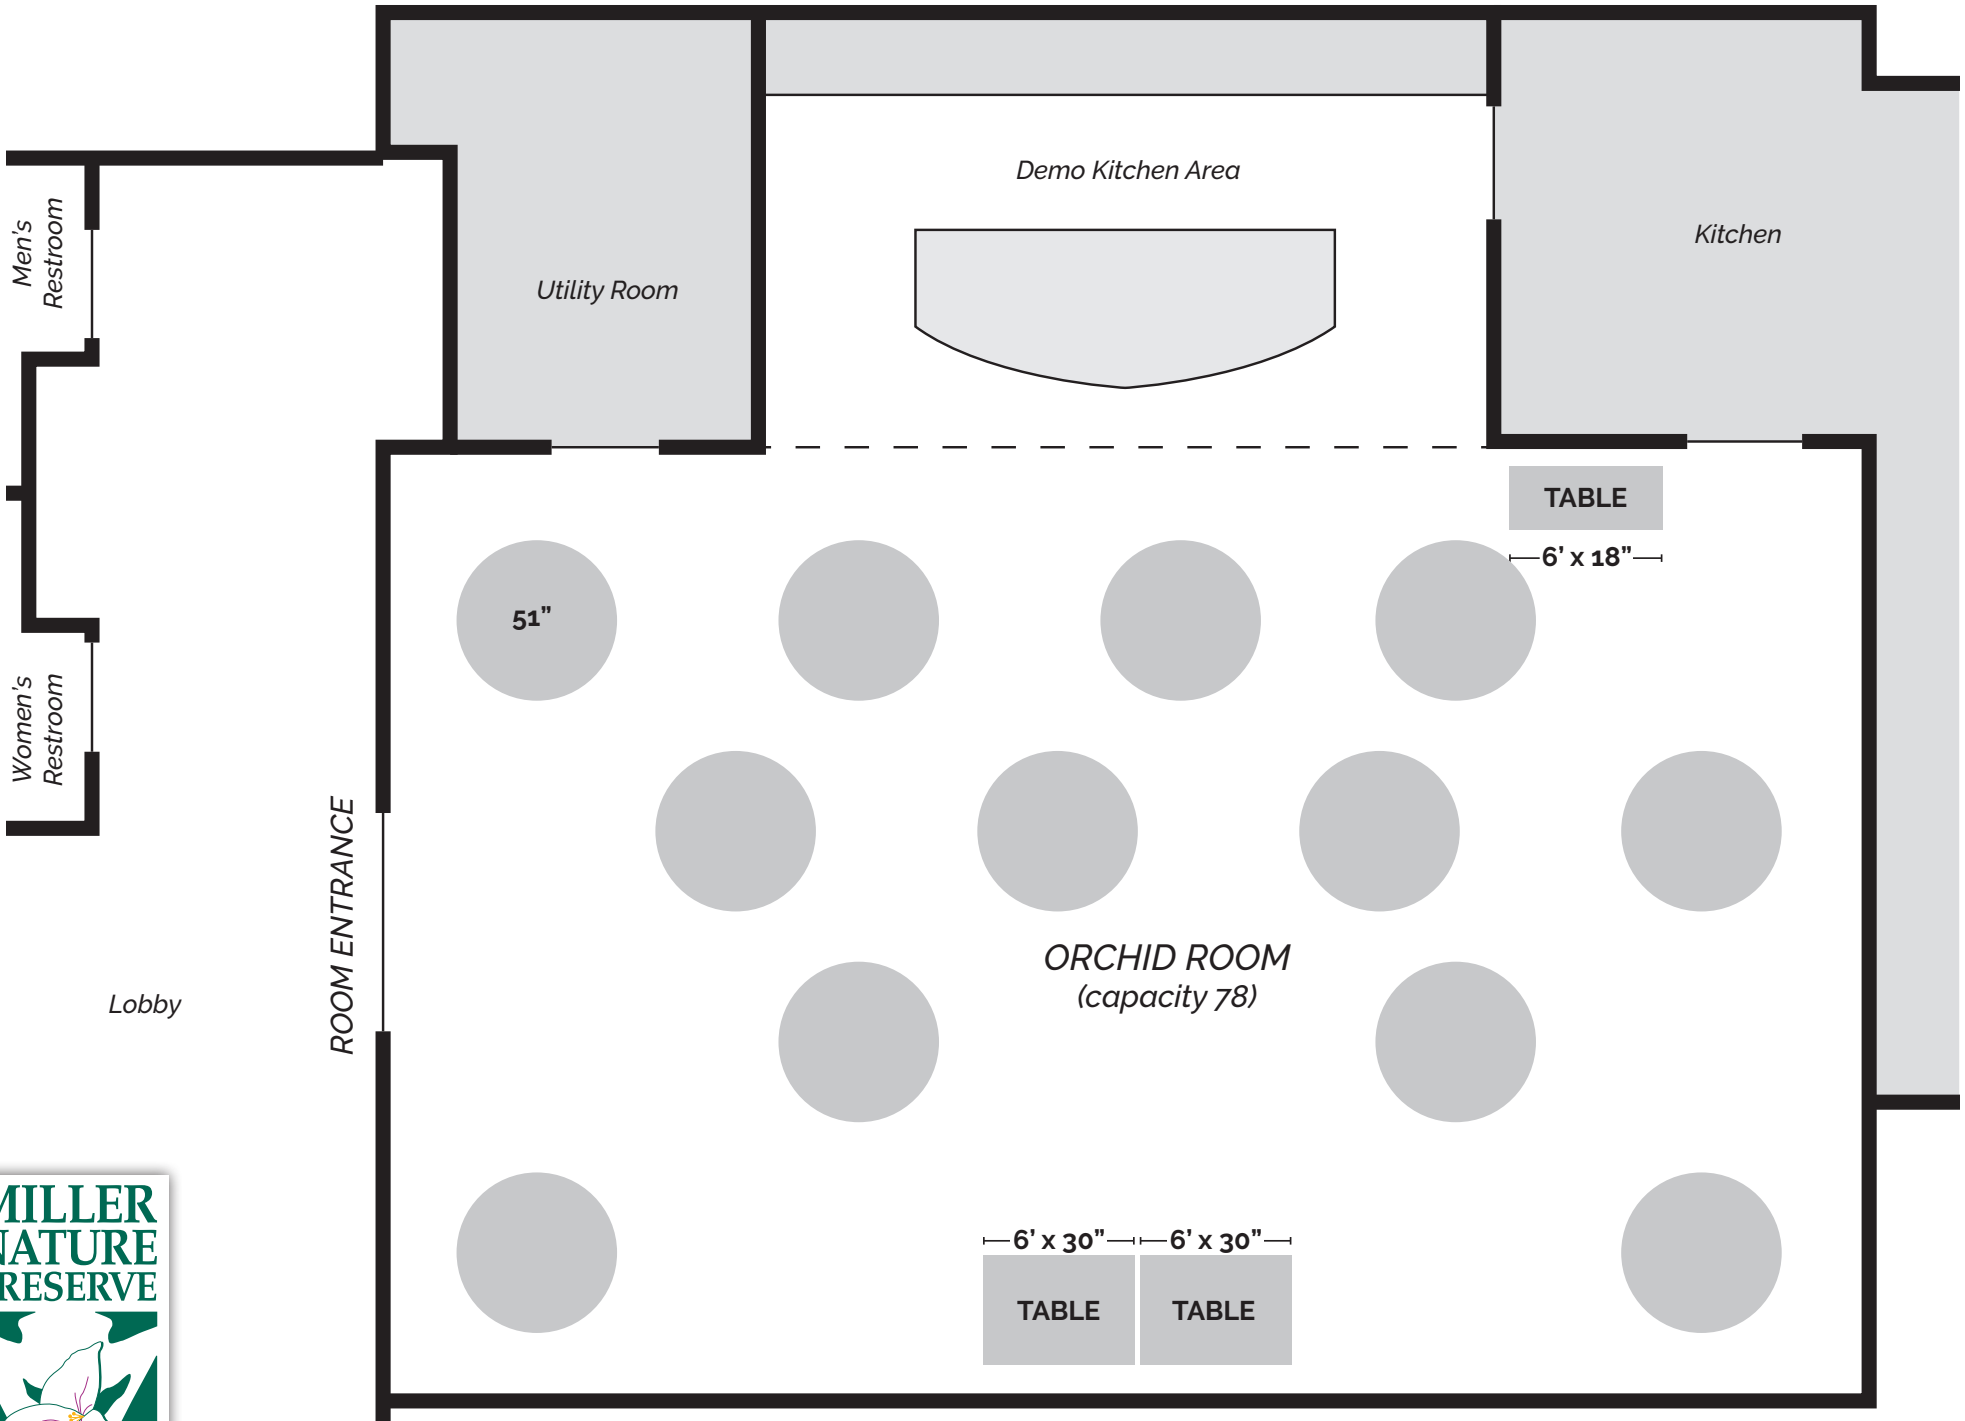

# ORCHID ROOM TABLE LAYOUT

## SETUP #2



Lobby

Men's Restroom

Women's Restroom

Utility Room

Demo Kitchen Area

Kitchen

TABLE

6' x 18"

51"

ORCHID ROOM  
(capacity 78)


6' x 30"

6' x 30"

TABLE

TABLE

ROOM ENTRANCE

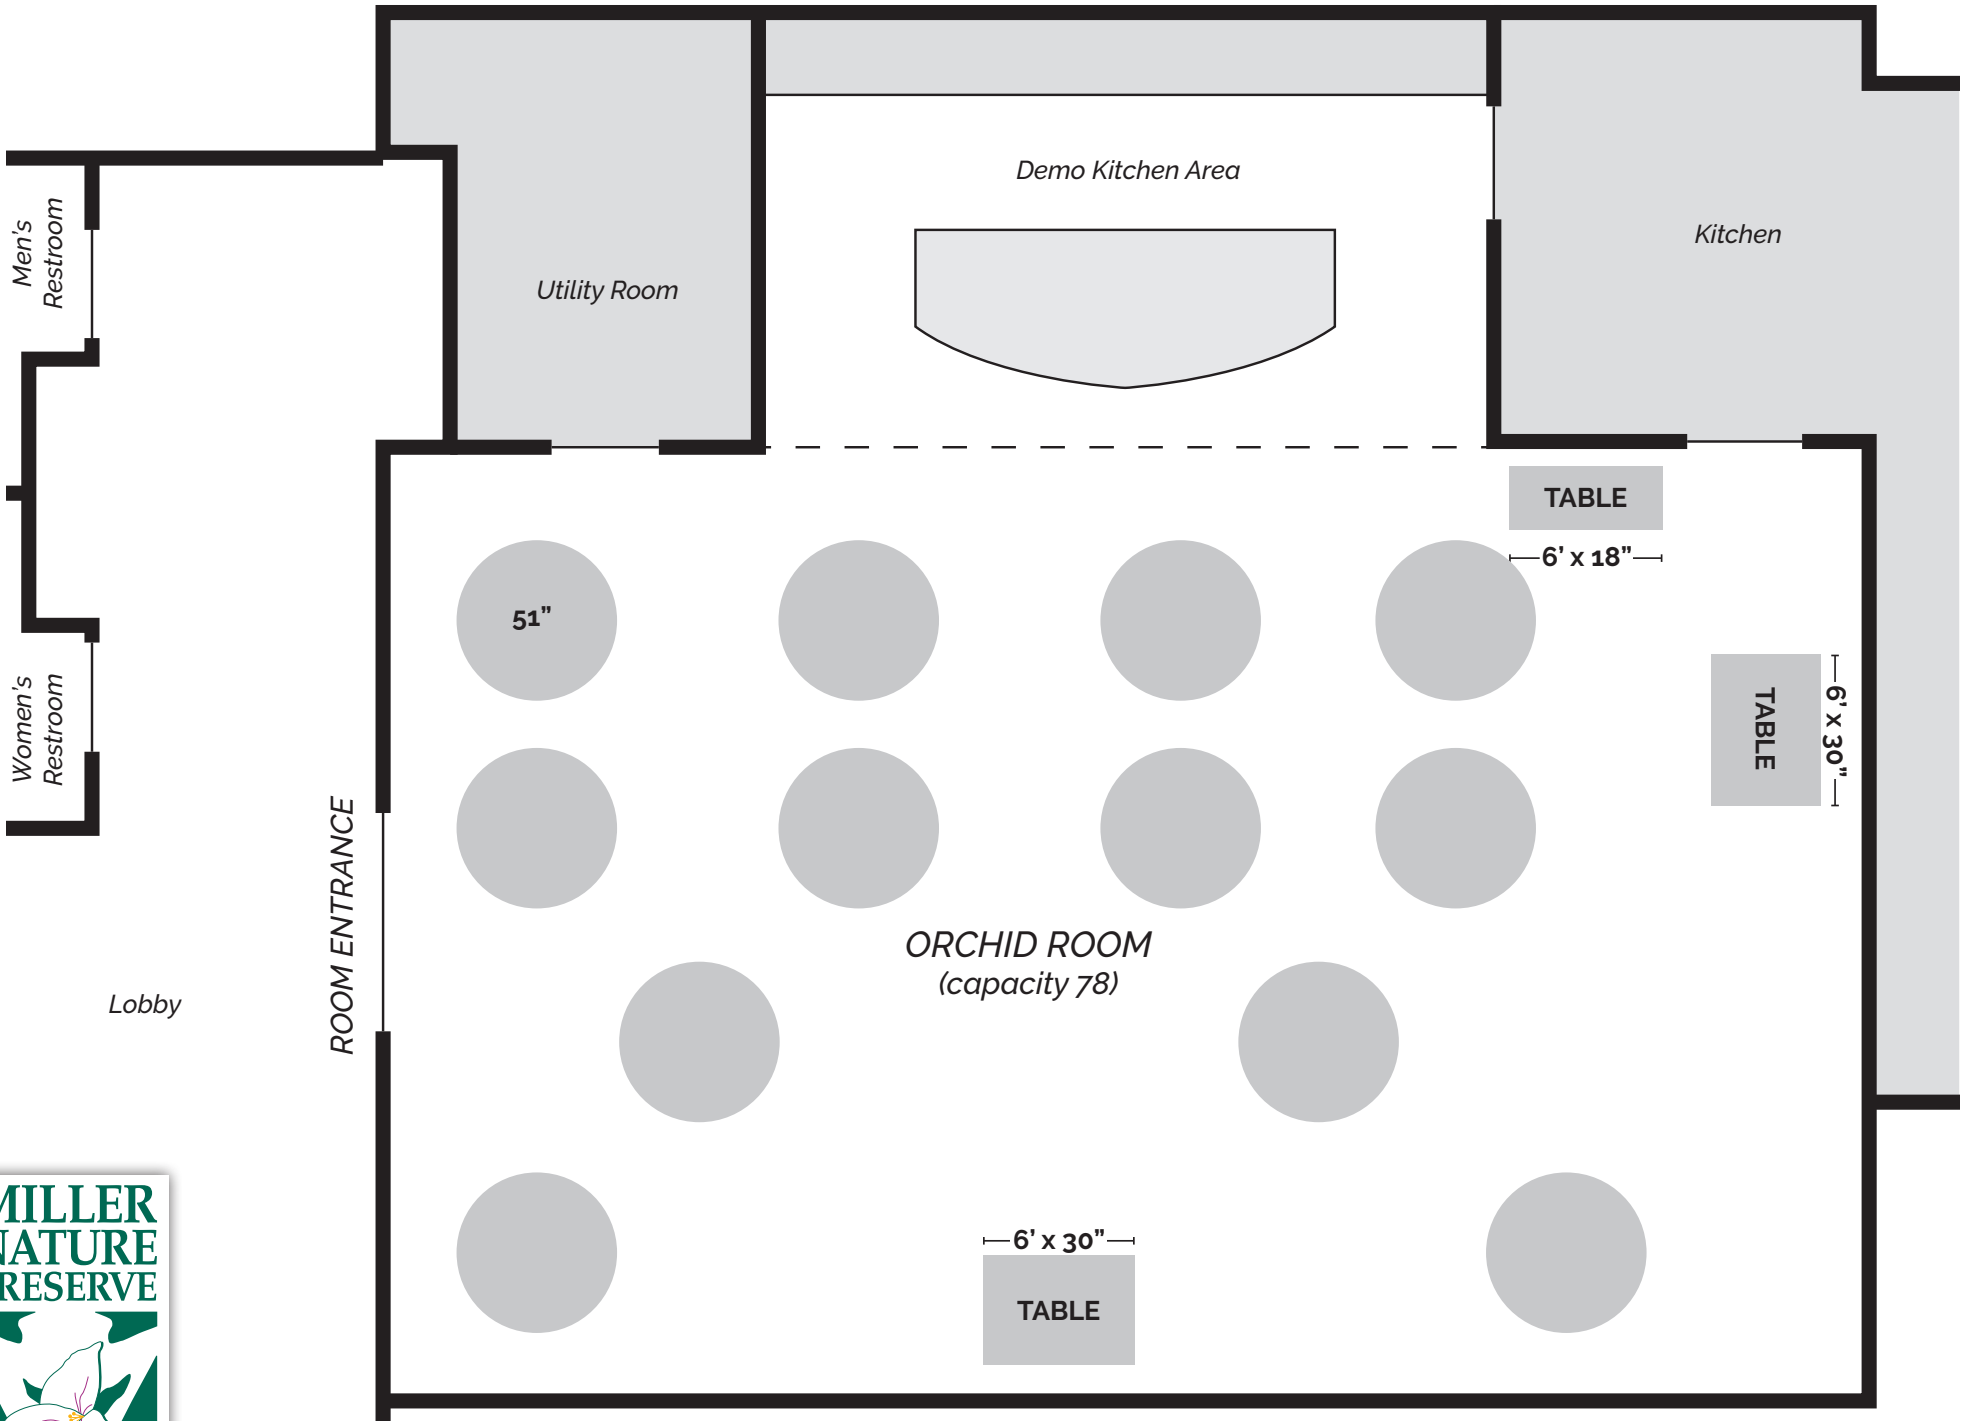

# ORCHID ROOM TABLE LAYOUT

## SETUP #3

